



GREAT BARN FARM
BUILDING BO1a
THE GREAT BARN - WORSHIP AND COMMUNITY SPACE
SOUTH AND WEST ELEVATIONS


Scale 1:100

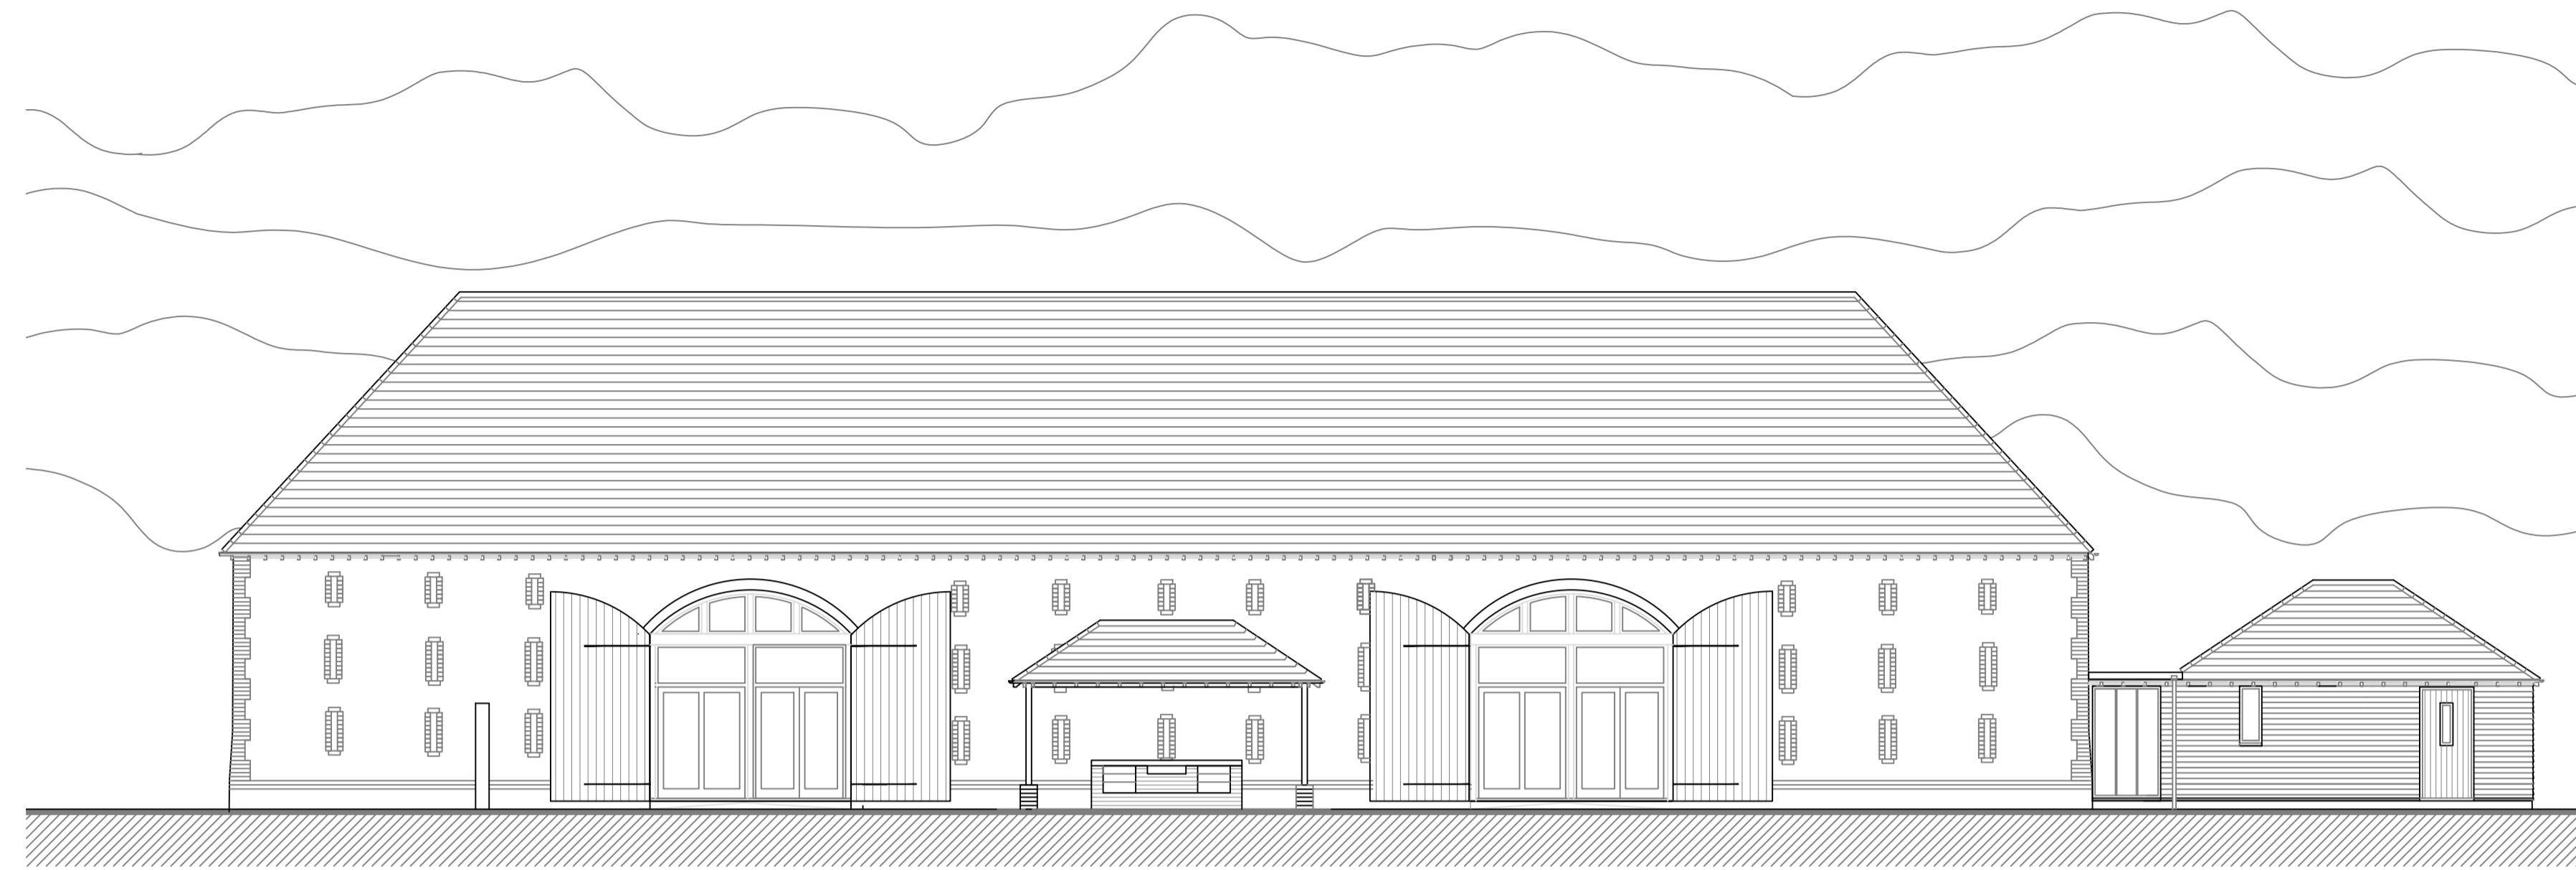


Main front elevation - South side - doors open

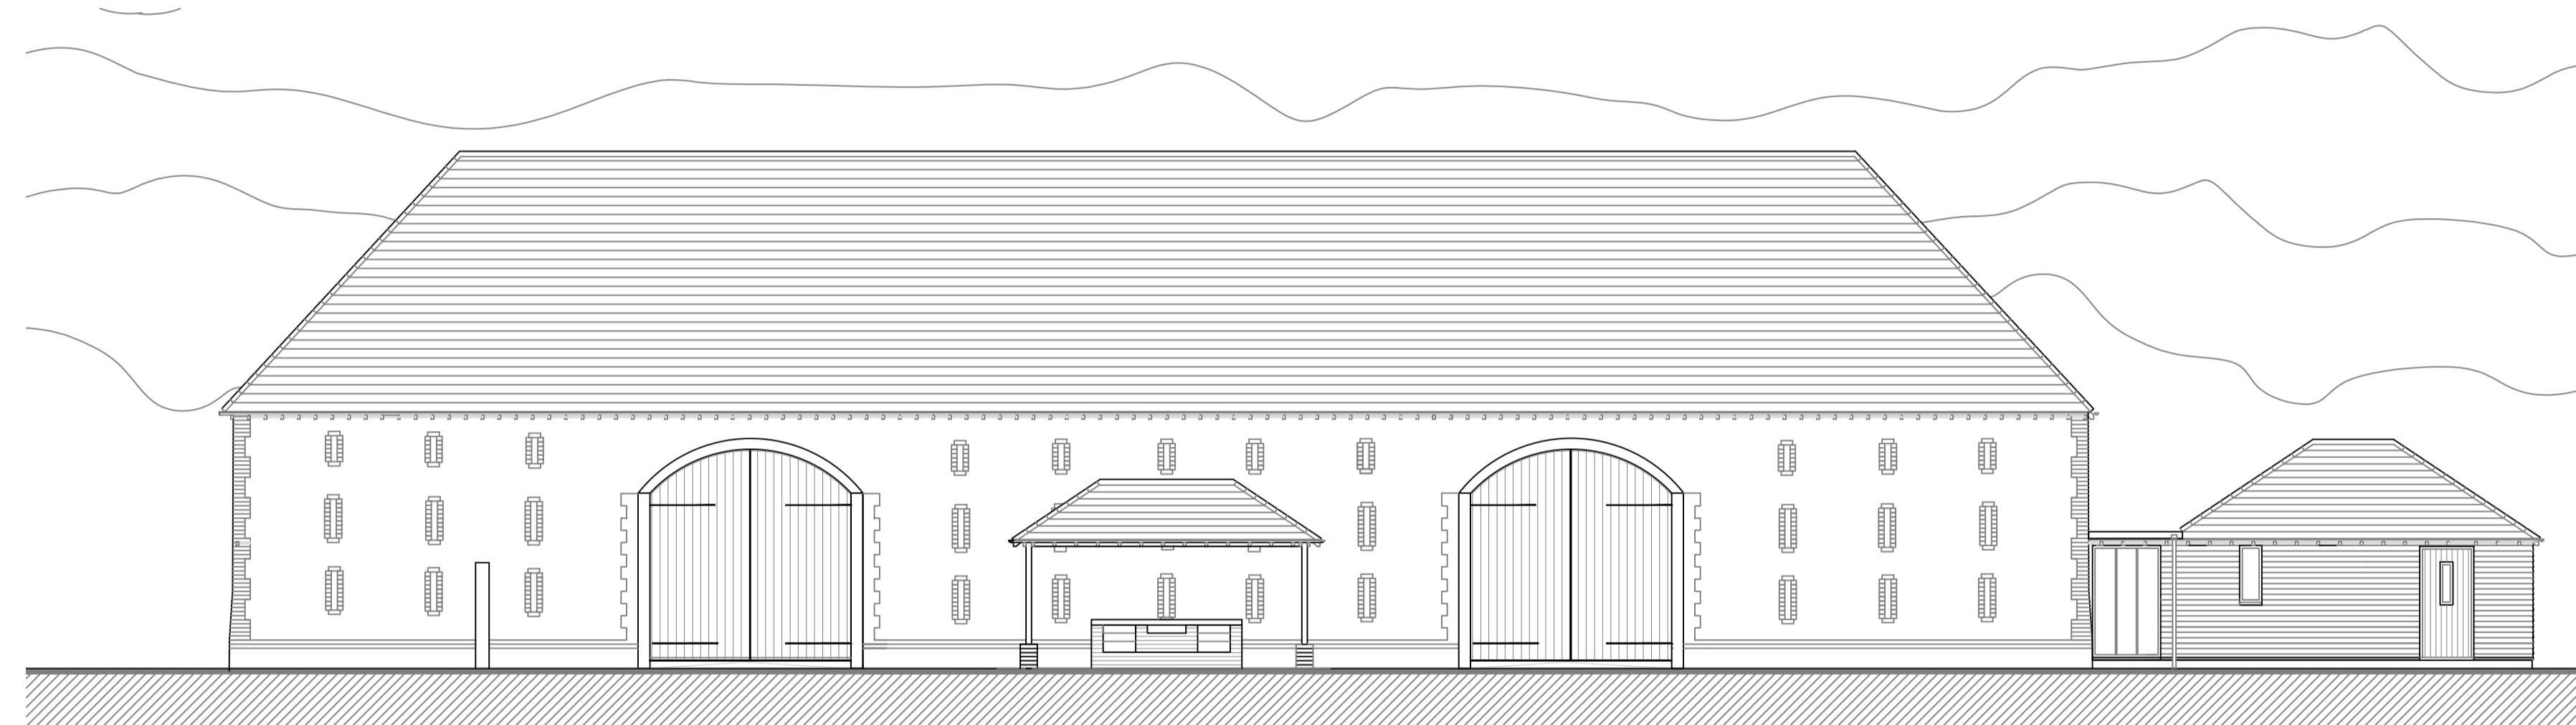

Main front elevation - South side - doors closed

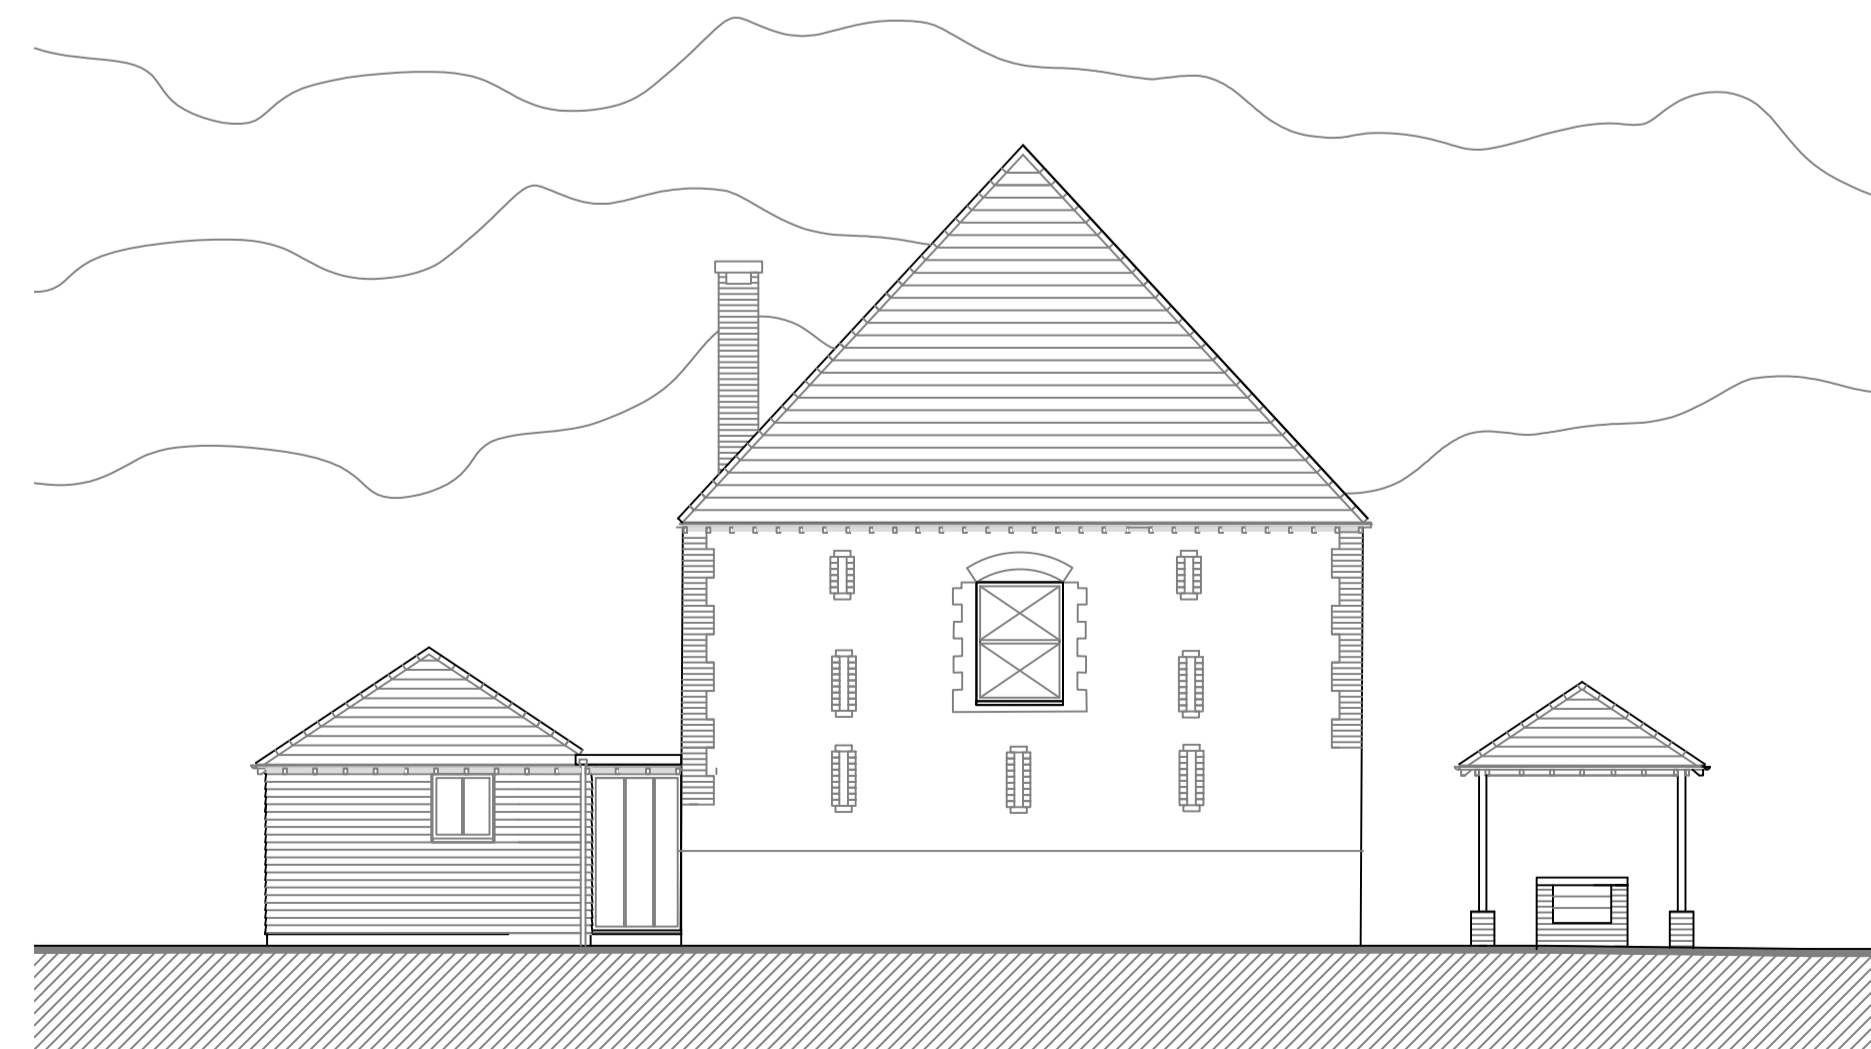

End elevation - East

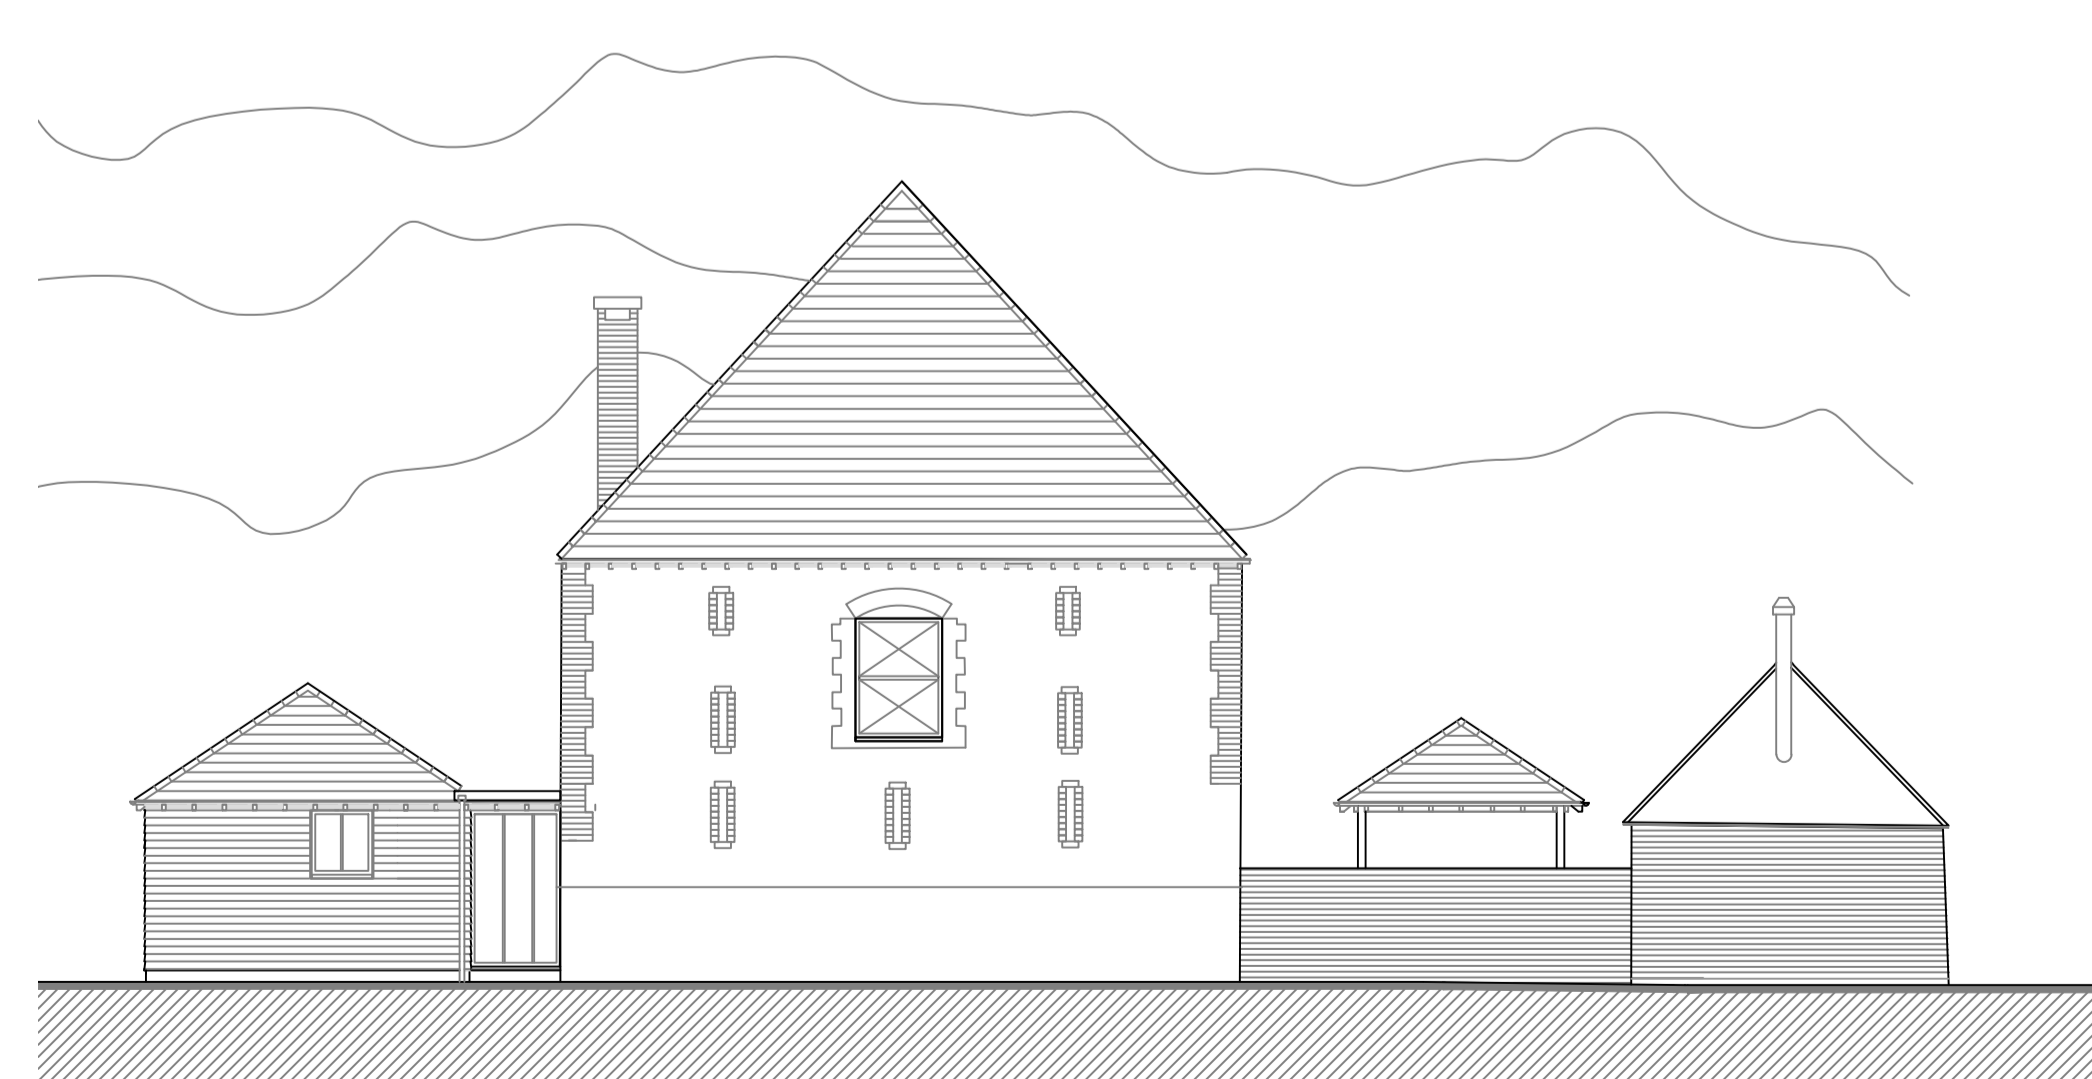

End elevation - East
Showing ancillary building